




SITE PLAN

1" = 30'


REFER TO LANDSCAPE DRAWING FOR UPDATED INFORMATION ON PLANT, EXTERNAL CIRCULATION UPDATES AND

REFER TO CIVIL DRAWING FOR UPDATED INFORMATION ON SERVICE RELOCATION, GRADING AND ROAD UPDATES

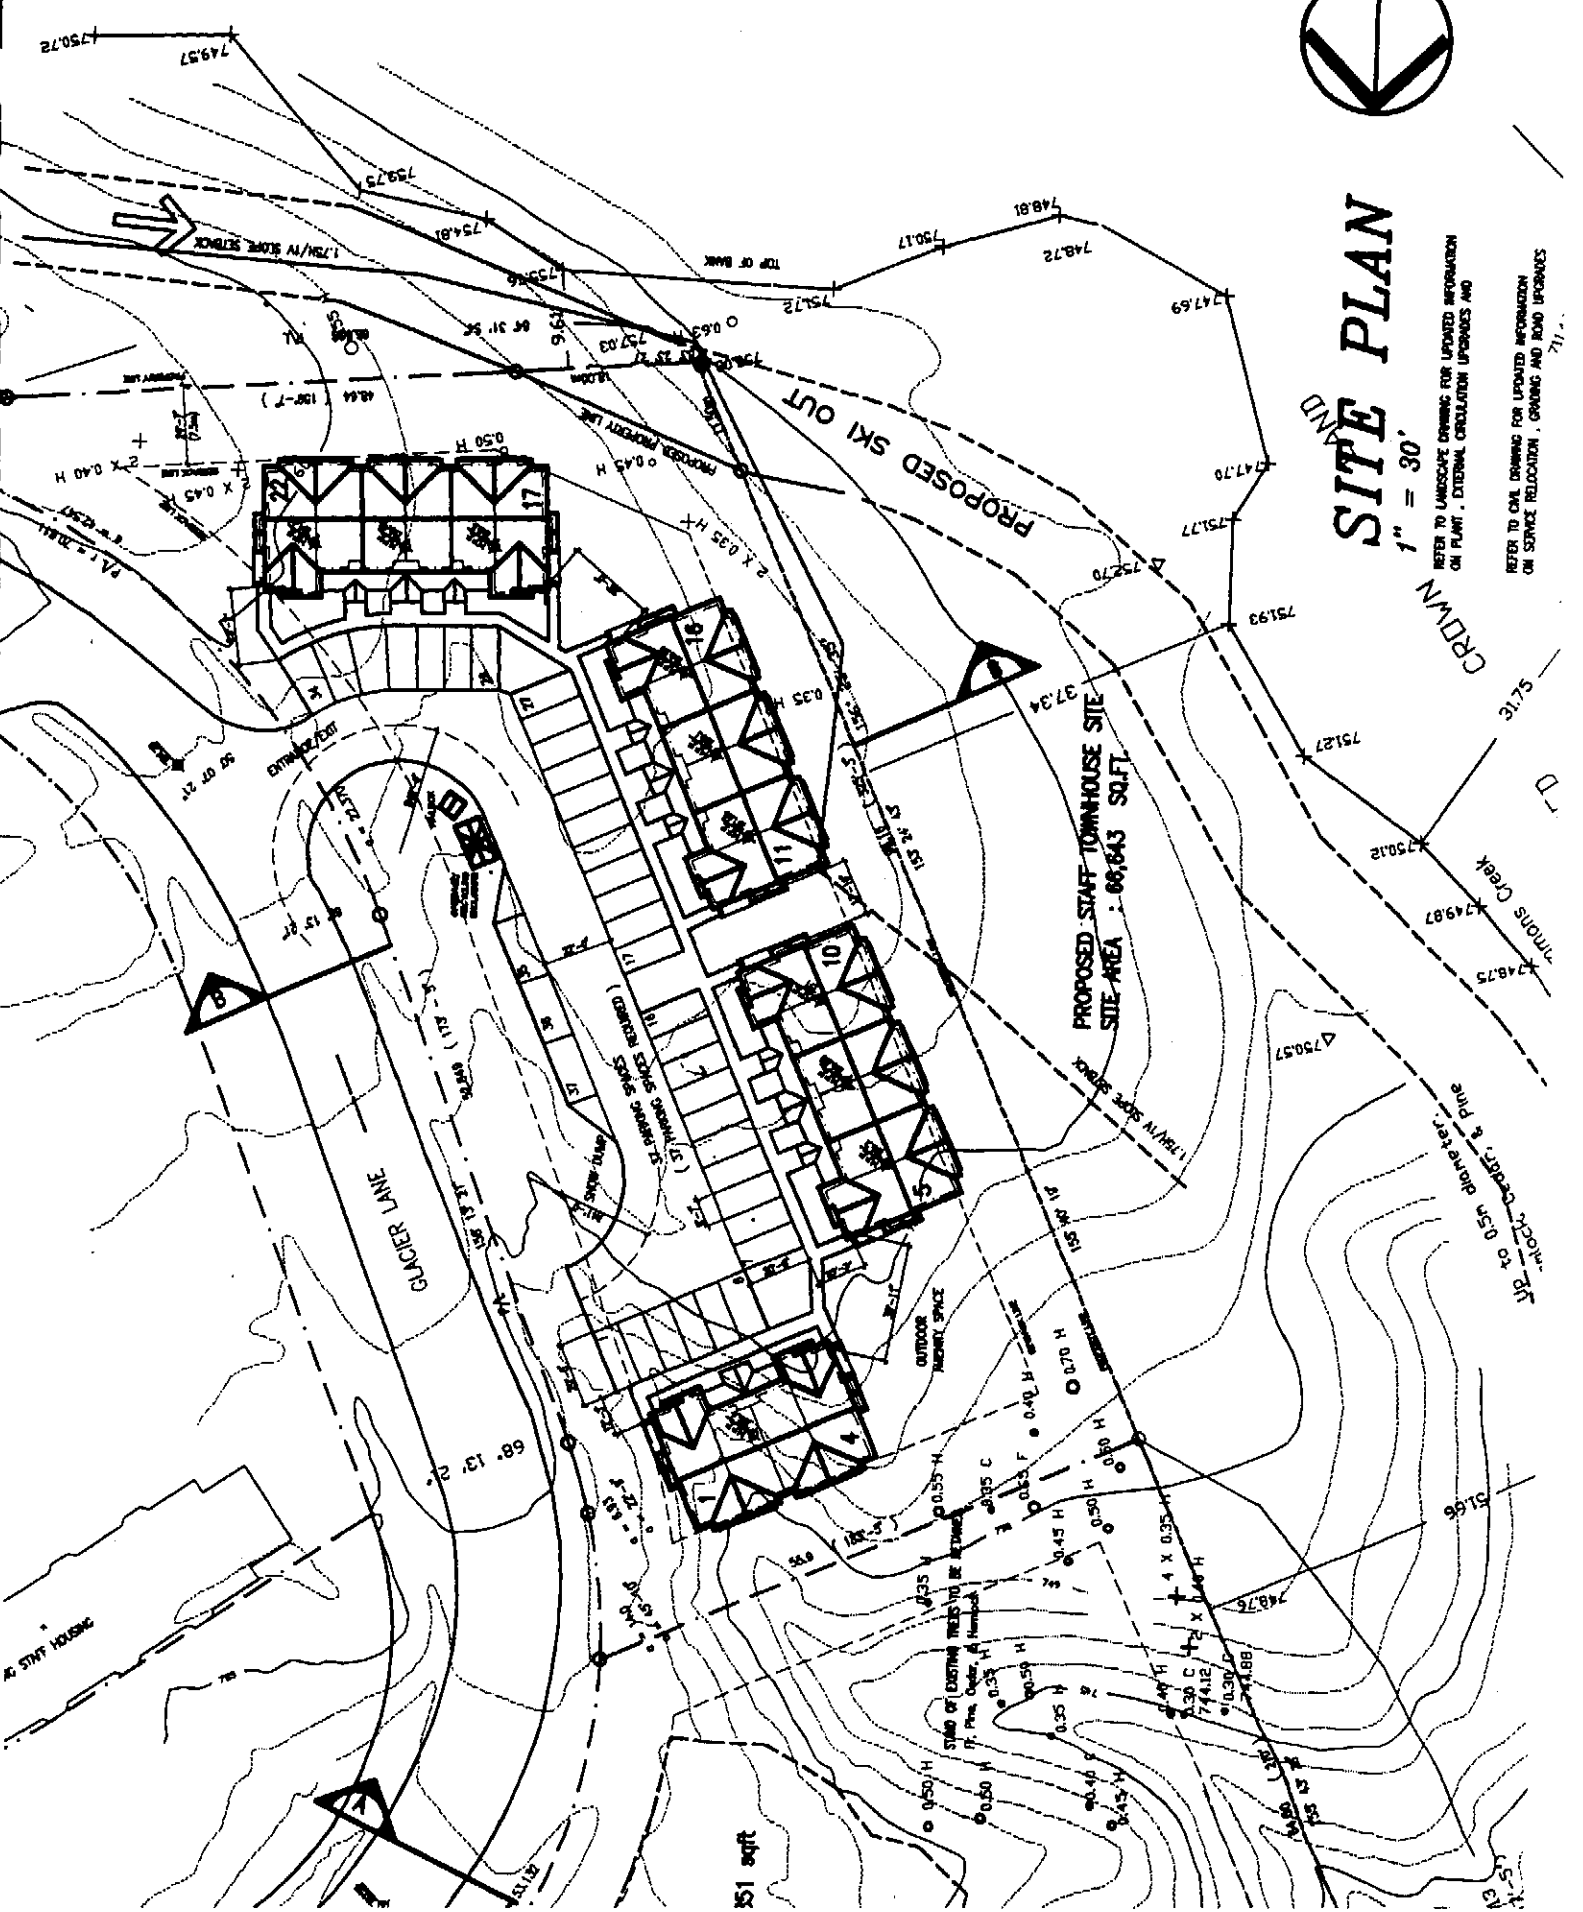

51 sqft


1/2 to 0.5m diameter, 8 pine

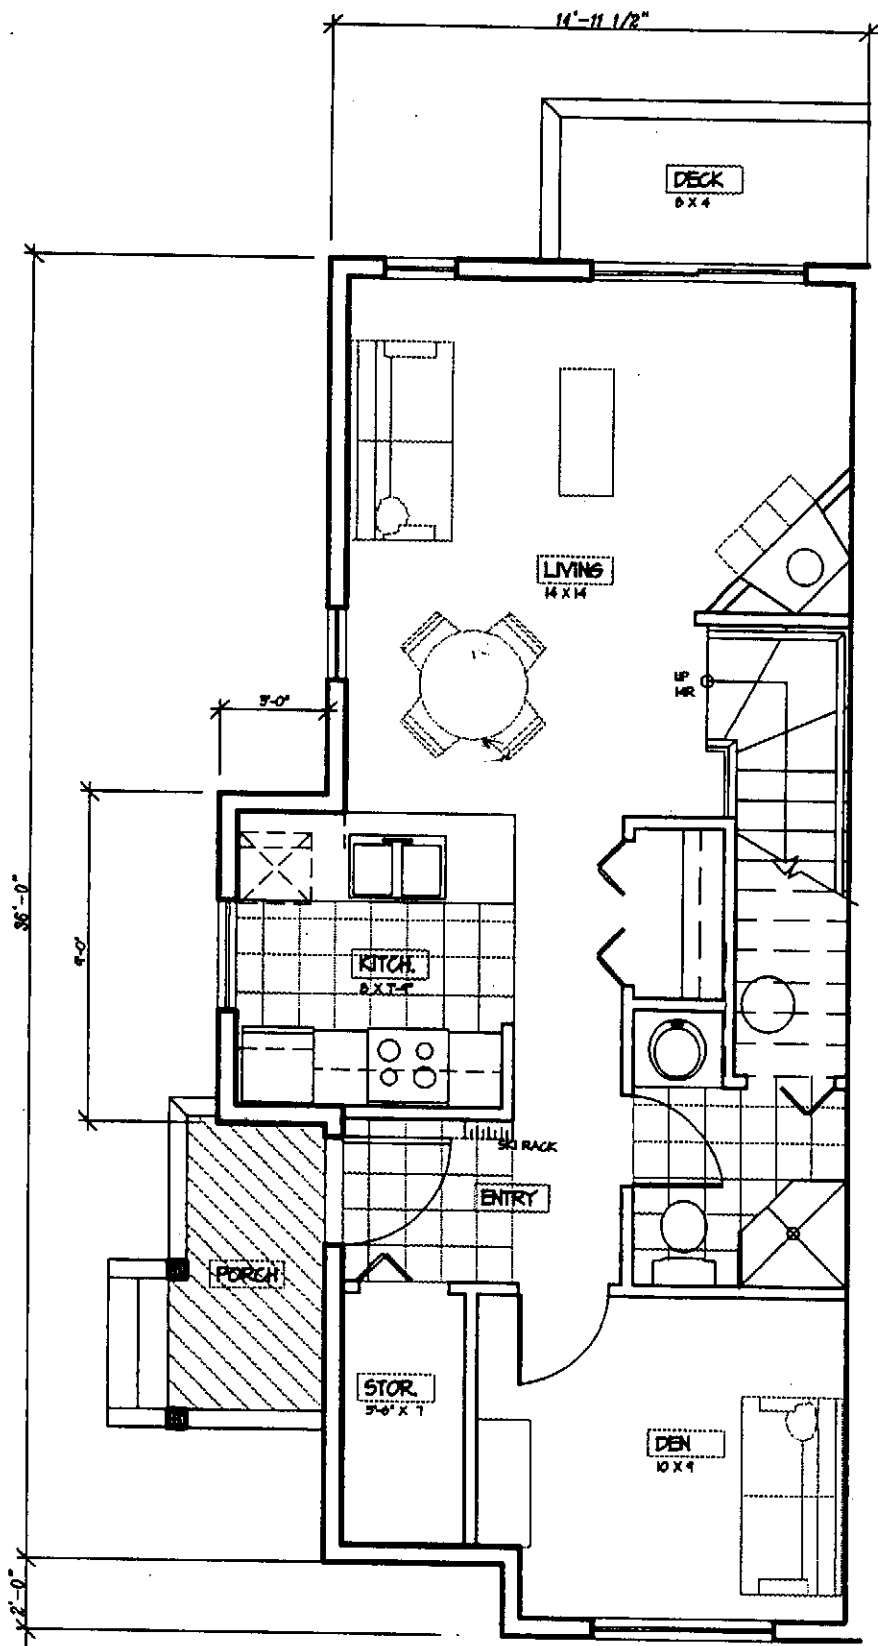


3 Bedroom
 END UNIT 1201 sqft

MAIN FLOOR PLAN 589 sqft

SCALE 1/8"=1'-0"

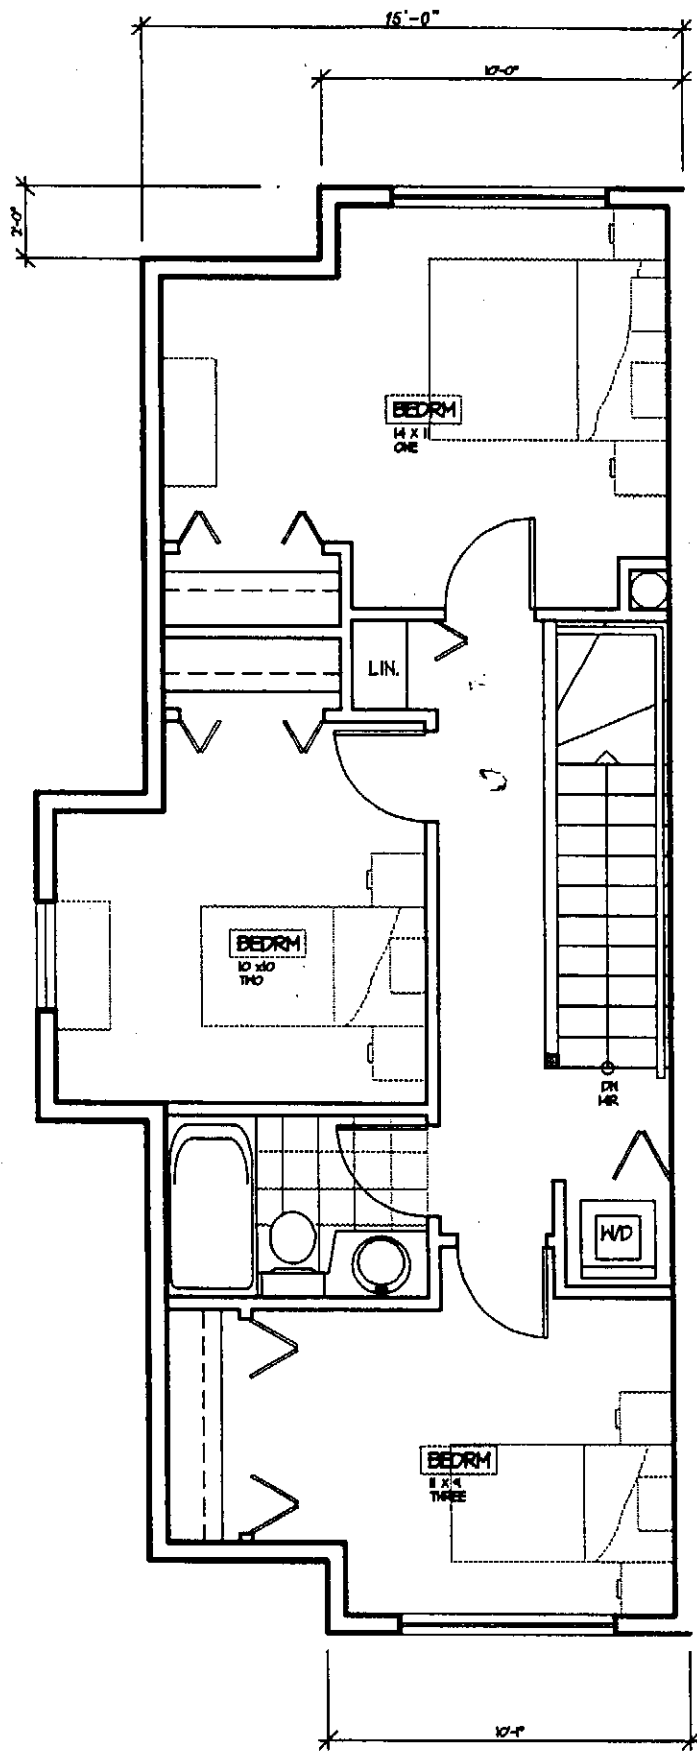


UPPER FLOOR PLAN 612 sqft
SCALE 1/4" = 1'-0"

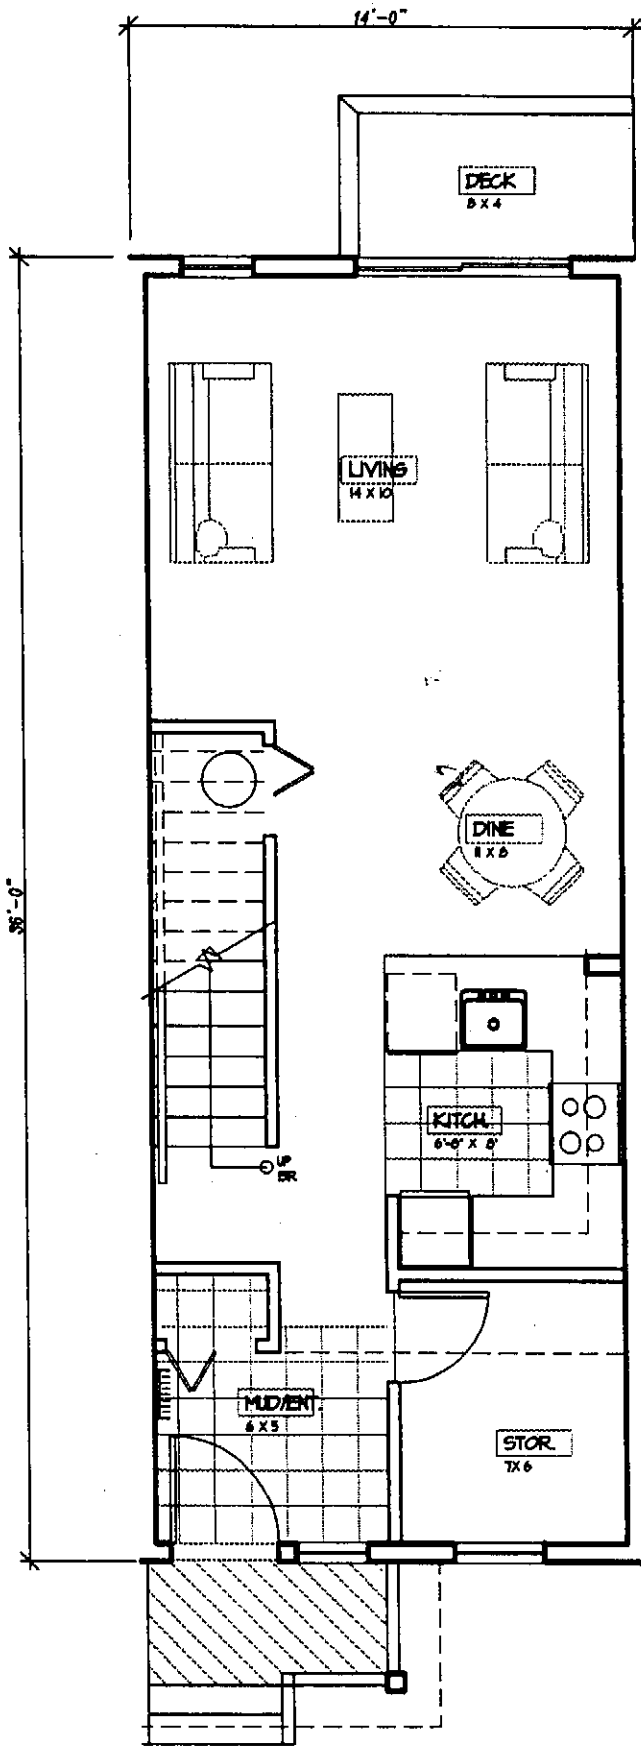

2 Bedroom
MIDDLE UNIT 937 sqft

MAIN FLOOR PLAN 504 sqft

SCALE 1/4"=1'-0"

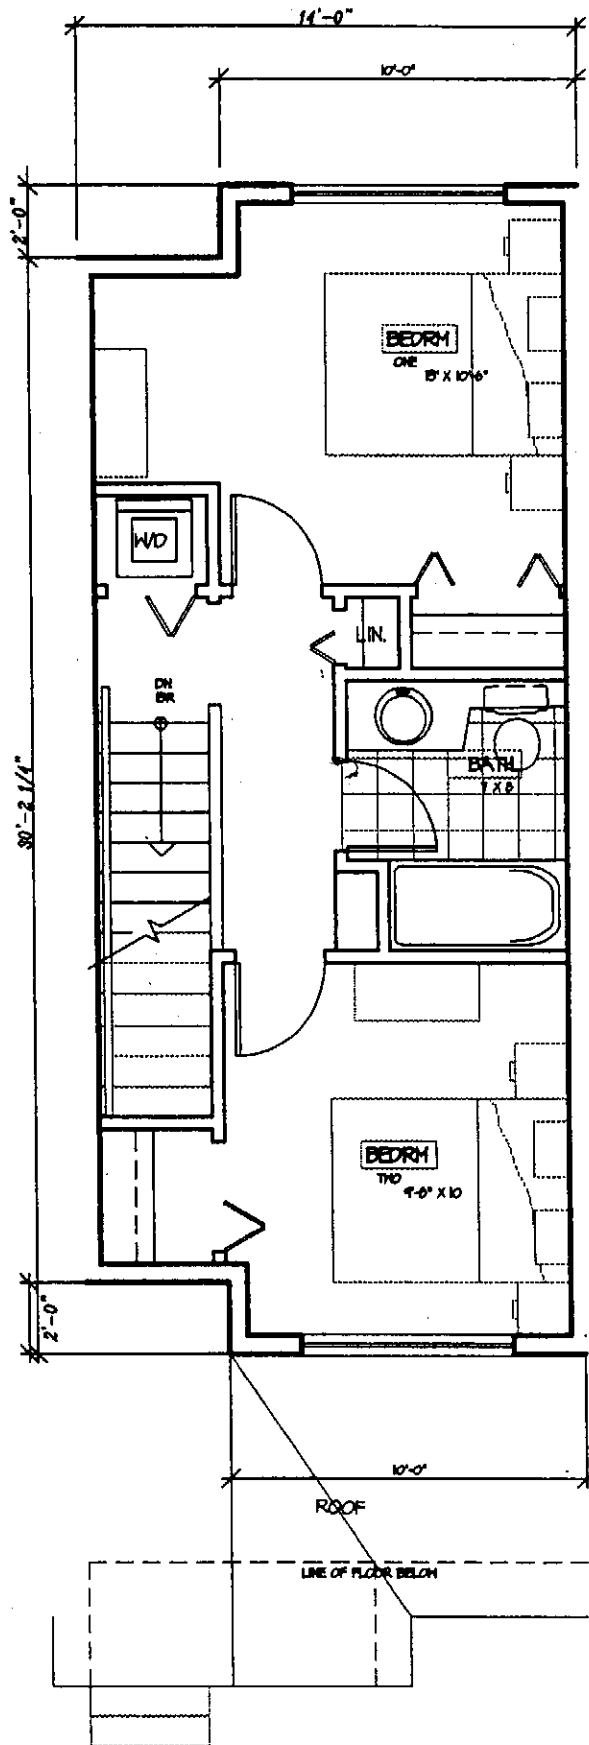

UPPER FLOOR PLAN 433sqft

SCALE 1/4"=1'-0"